



Stogelio montavimo vieta

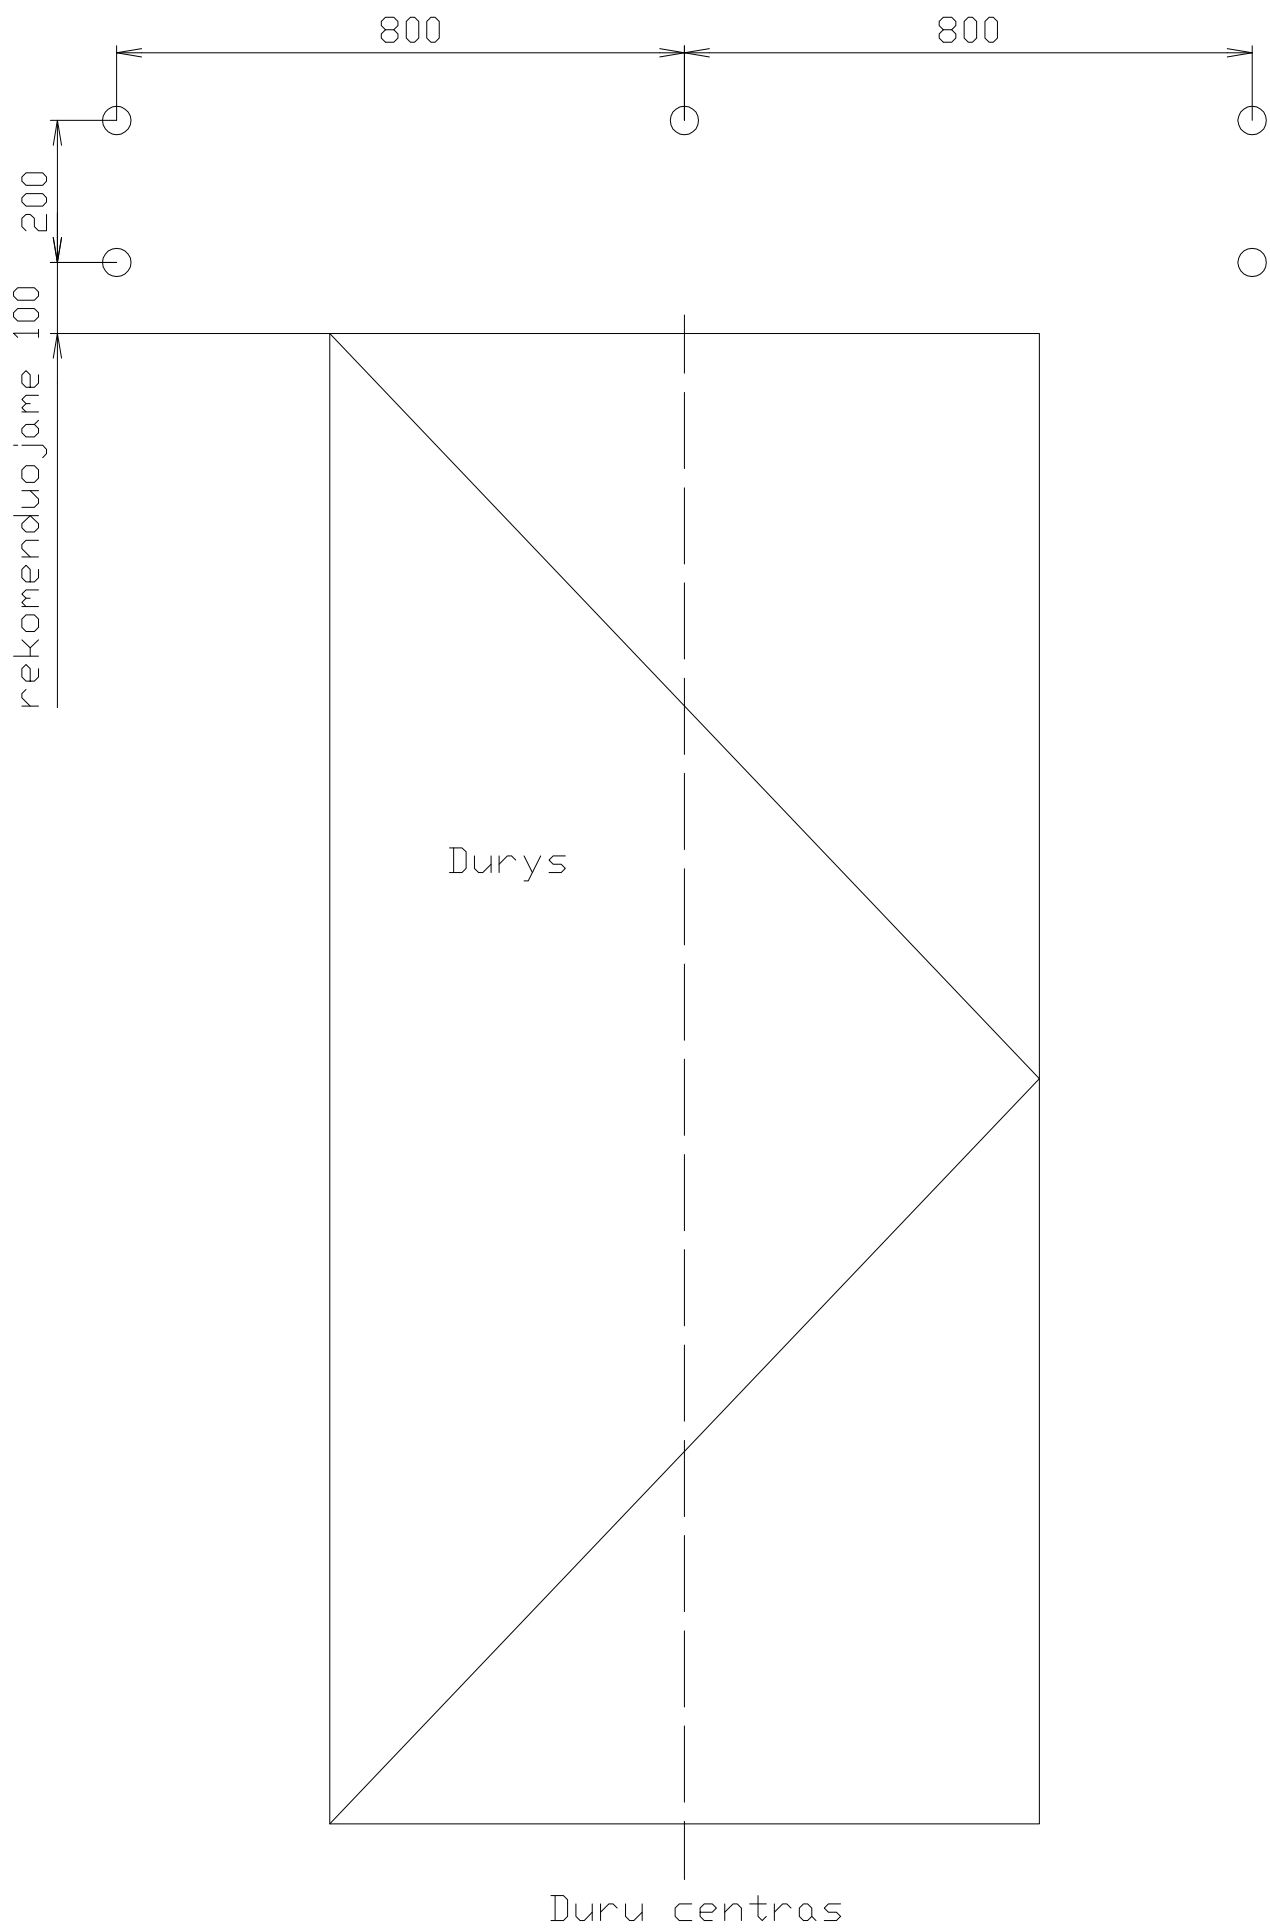


Stiklas

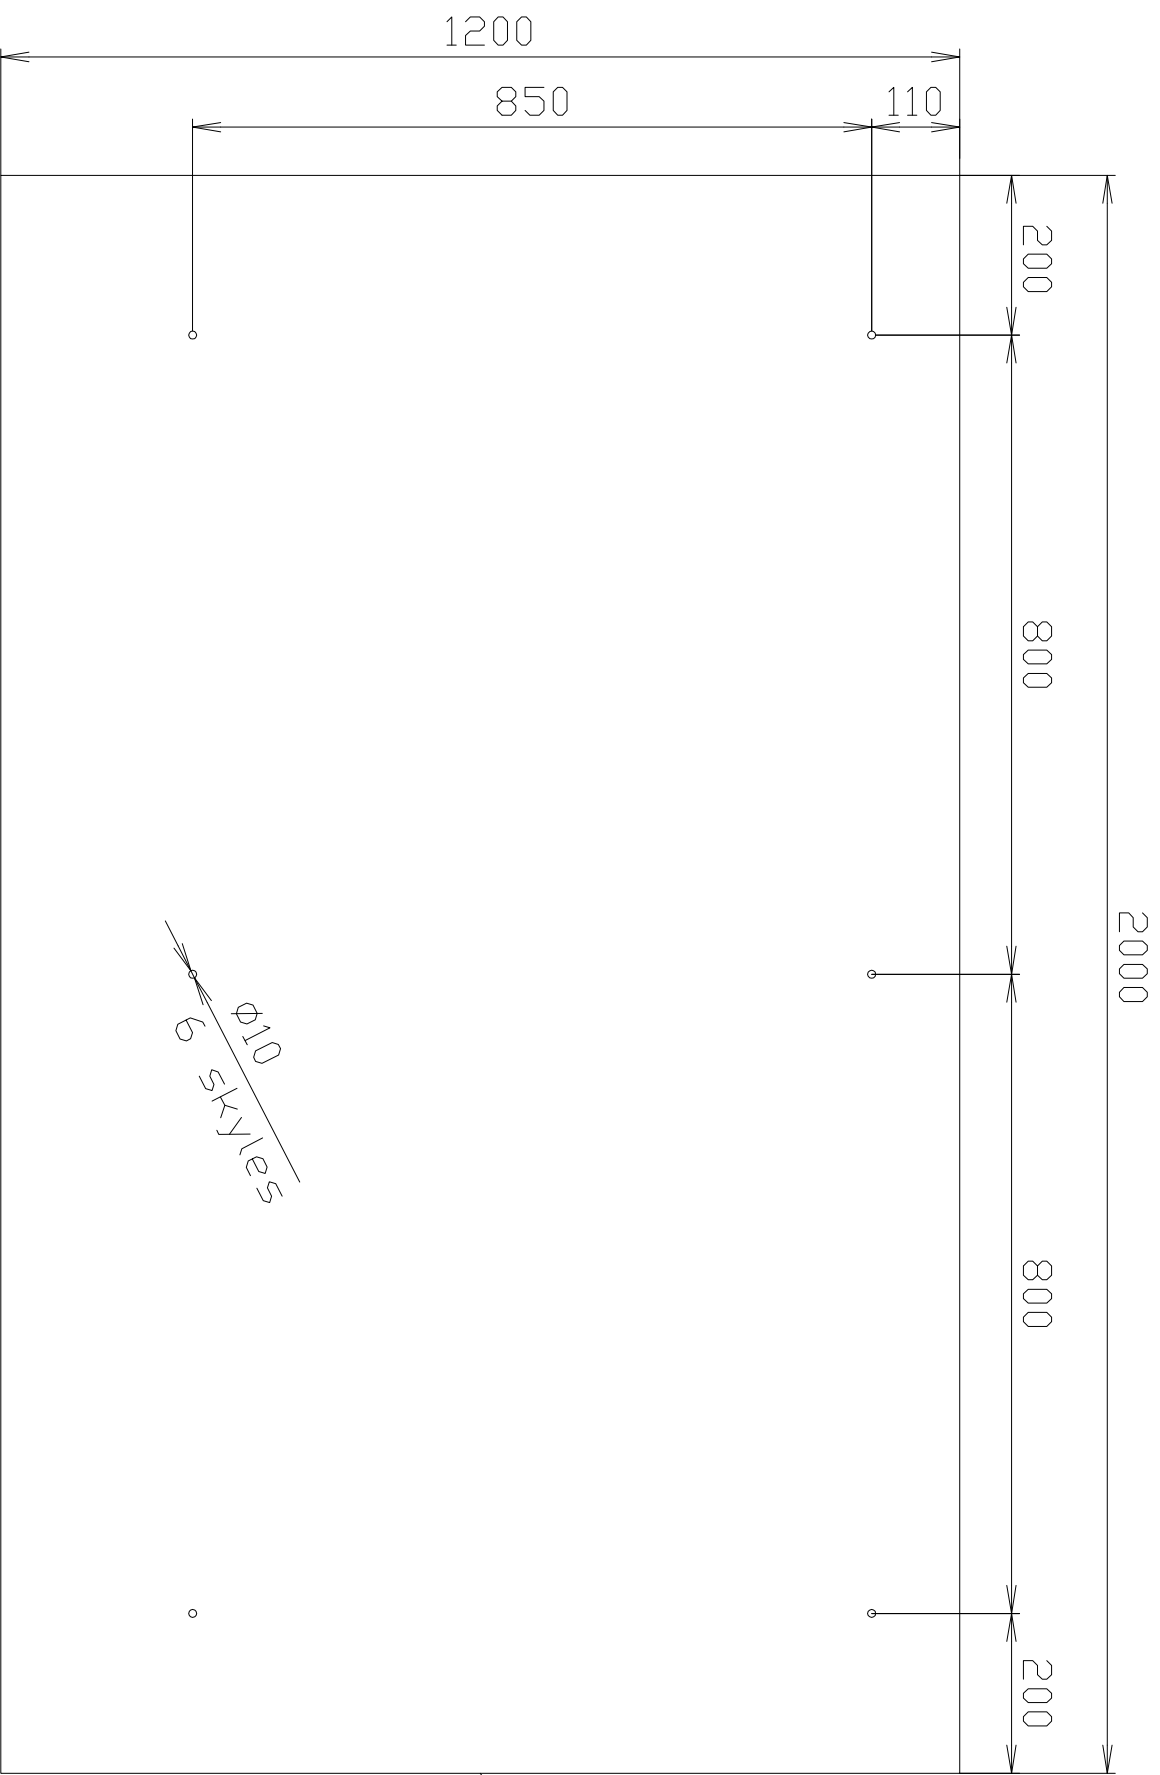

Stiklo storis 10mm (rudai tonuotas)

s=10

Krastines lazdos 2 vnt.

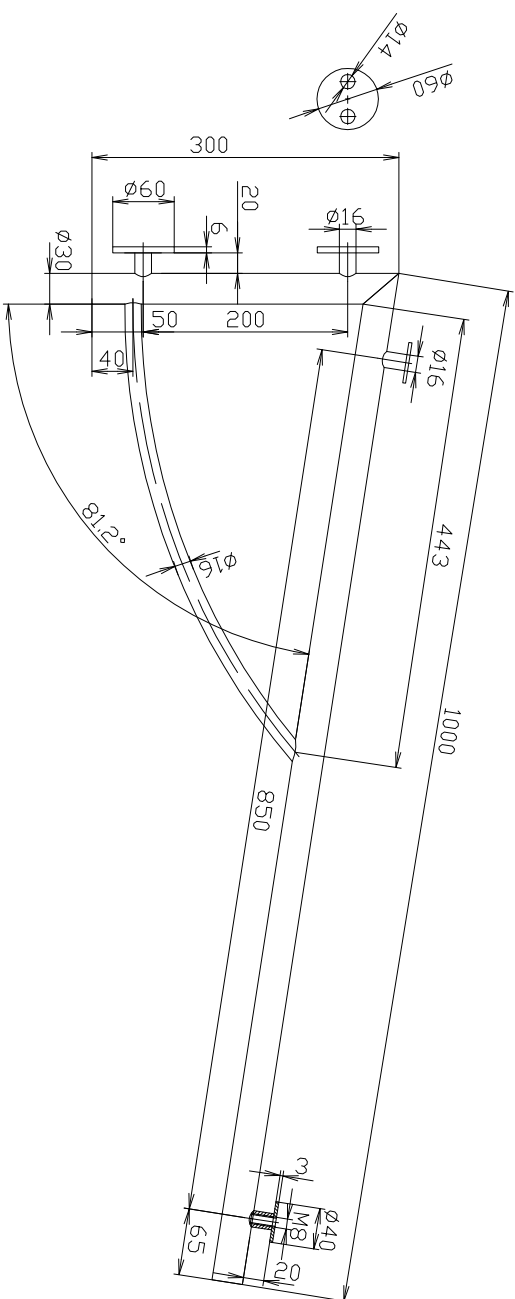

Centrine lazda 1 vnt.

